


NUMBER	NAME	AREA
01	MUDROOM	162
02	MECH	72
03	GYM	269
04	2-CAR GARAGE	419
05	STORAGE/UTILITY	34
		<b>956 sq ft</b>

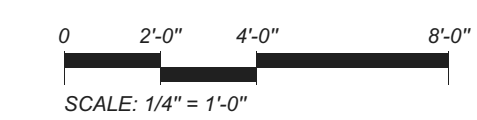

Living space 3 100 ft sq  
 -1st floor 1 944 ft sq  
 -2nd floor 1 156 ft sq  
 Garage 419 ft sq  
 Basement 537 ft sq



MARK	DATE	DESCRIPTION
------	------	-------------

ISSUE:

PROJECT NO:

CAD FILE:

DATE:

DRAWN BY:

CHECKED BY:


COPYRIGHT:

SHEET TITLE:


**BASEMENT PLAN**

DRAWING SHEET NO:


A1-03

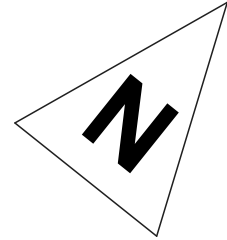

NUMBER	NAME	AREA
1	ENTRY	73
2	HALL	138
3	DINING	289
4	KITCHEN	298
5	PANTRY	80
6	GUEST BEDROOM	187
6	LIVING	380
7	PWDR	22
9	HOME THEATER	299
10	CORRIDOR	19
11	BATHROOM	45
12	OFFICE	114
		<b>1 944 sq ft</b>

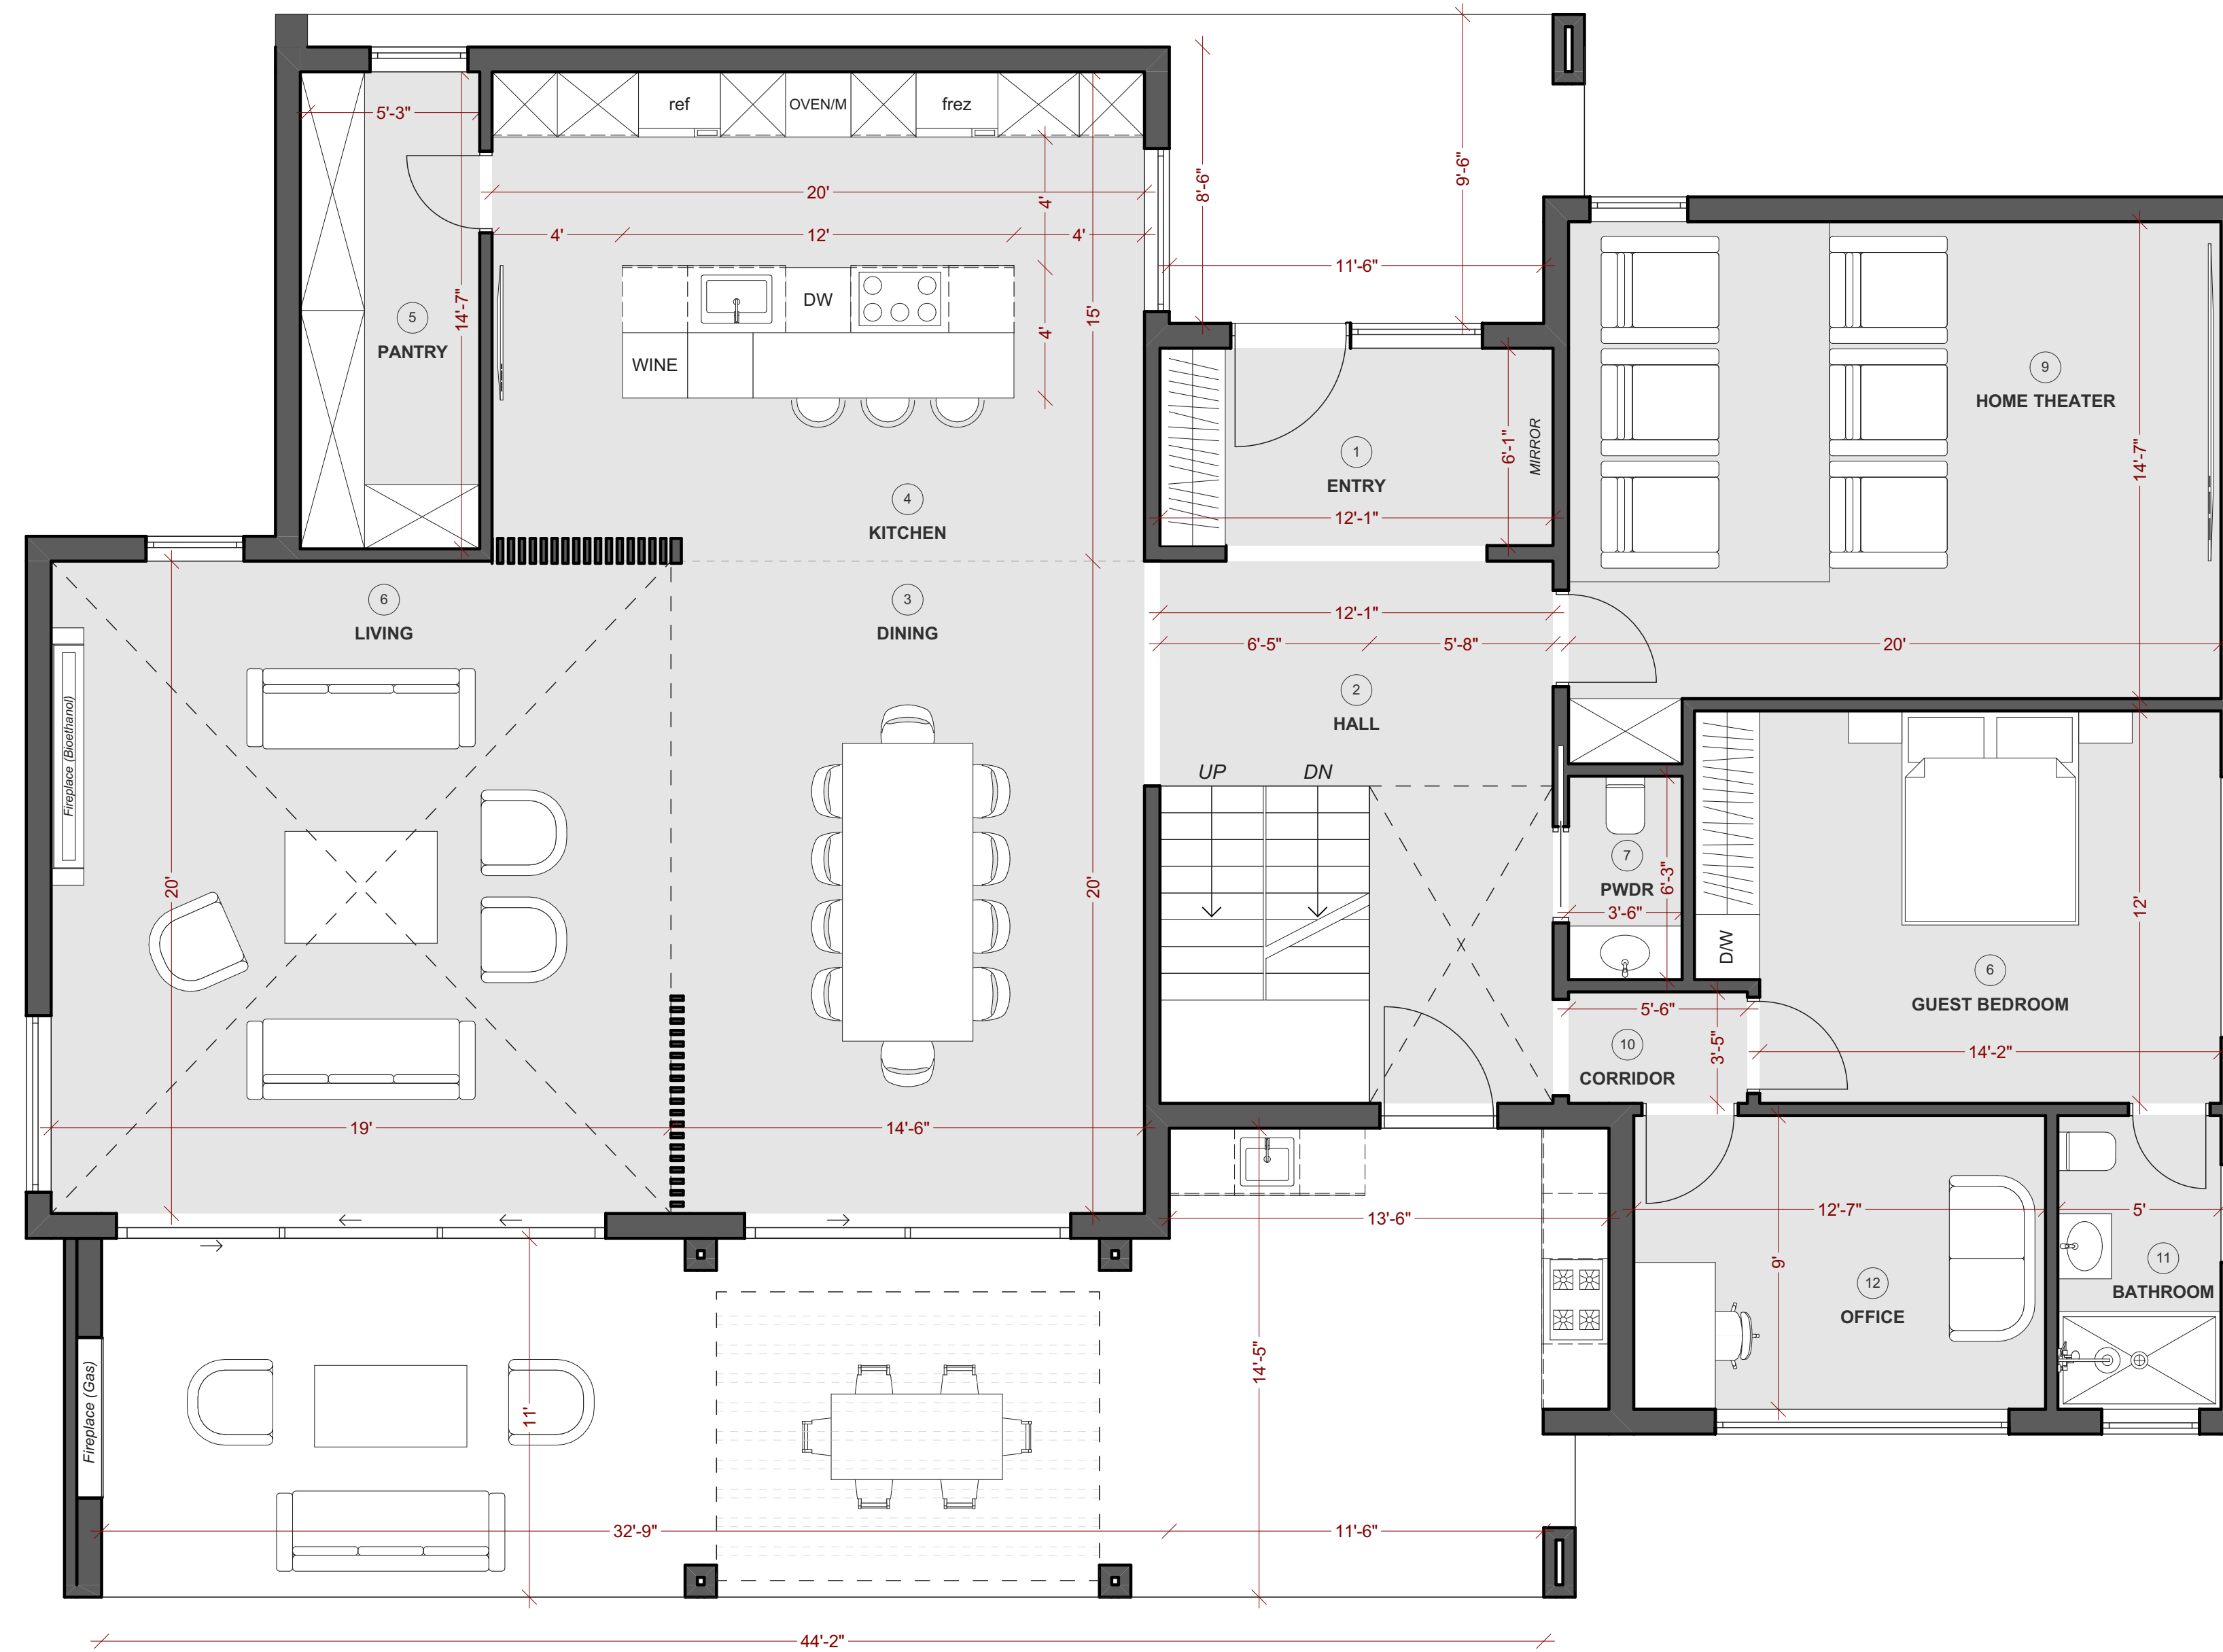

**Living space** 3 100 ft sq  
 -1st floor 1 944 ft sq  
 -2nd floor 1 156 ft sq  
**Garage** 419 ft sq  
**Basement** 537 ft sq

 

MARK	DATE	DESCRIPTION
------	------	-------------

ISSUE:

PROJECT NO:

CAD FILE:

DATE:

DRAWN BY:

CHECKED BY:

COPYRIGHT:

SHEET


TITLE:

**1ST FLOOR PLAN**


DRAWING SHEET  
NO:

**A1-04**




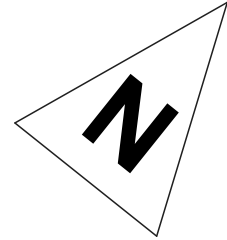

NUMBER	NAME	AREA
13	HALL	83
14	CLOSET	57
15	BATHROOM	39
16	BEDROOM	195
17	FOYER	74
18	WIC	231
19	MASTER BEDROOM	338
20	MASTER BATHROOM	142
		<b>1 159 sq ft</b>

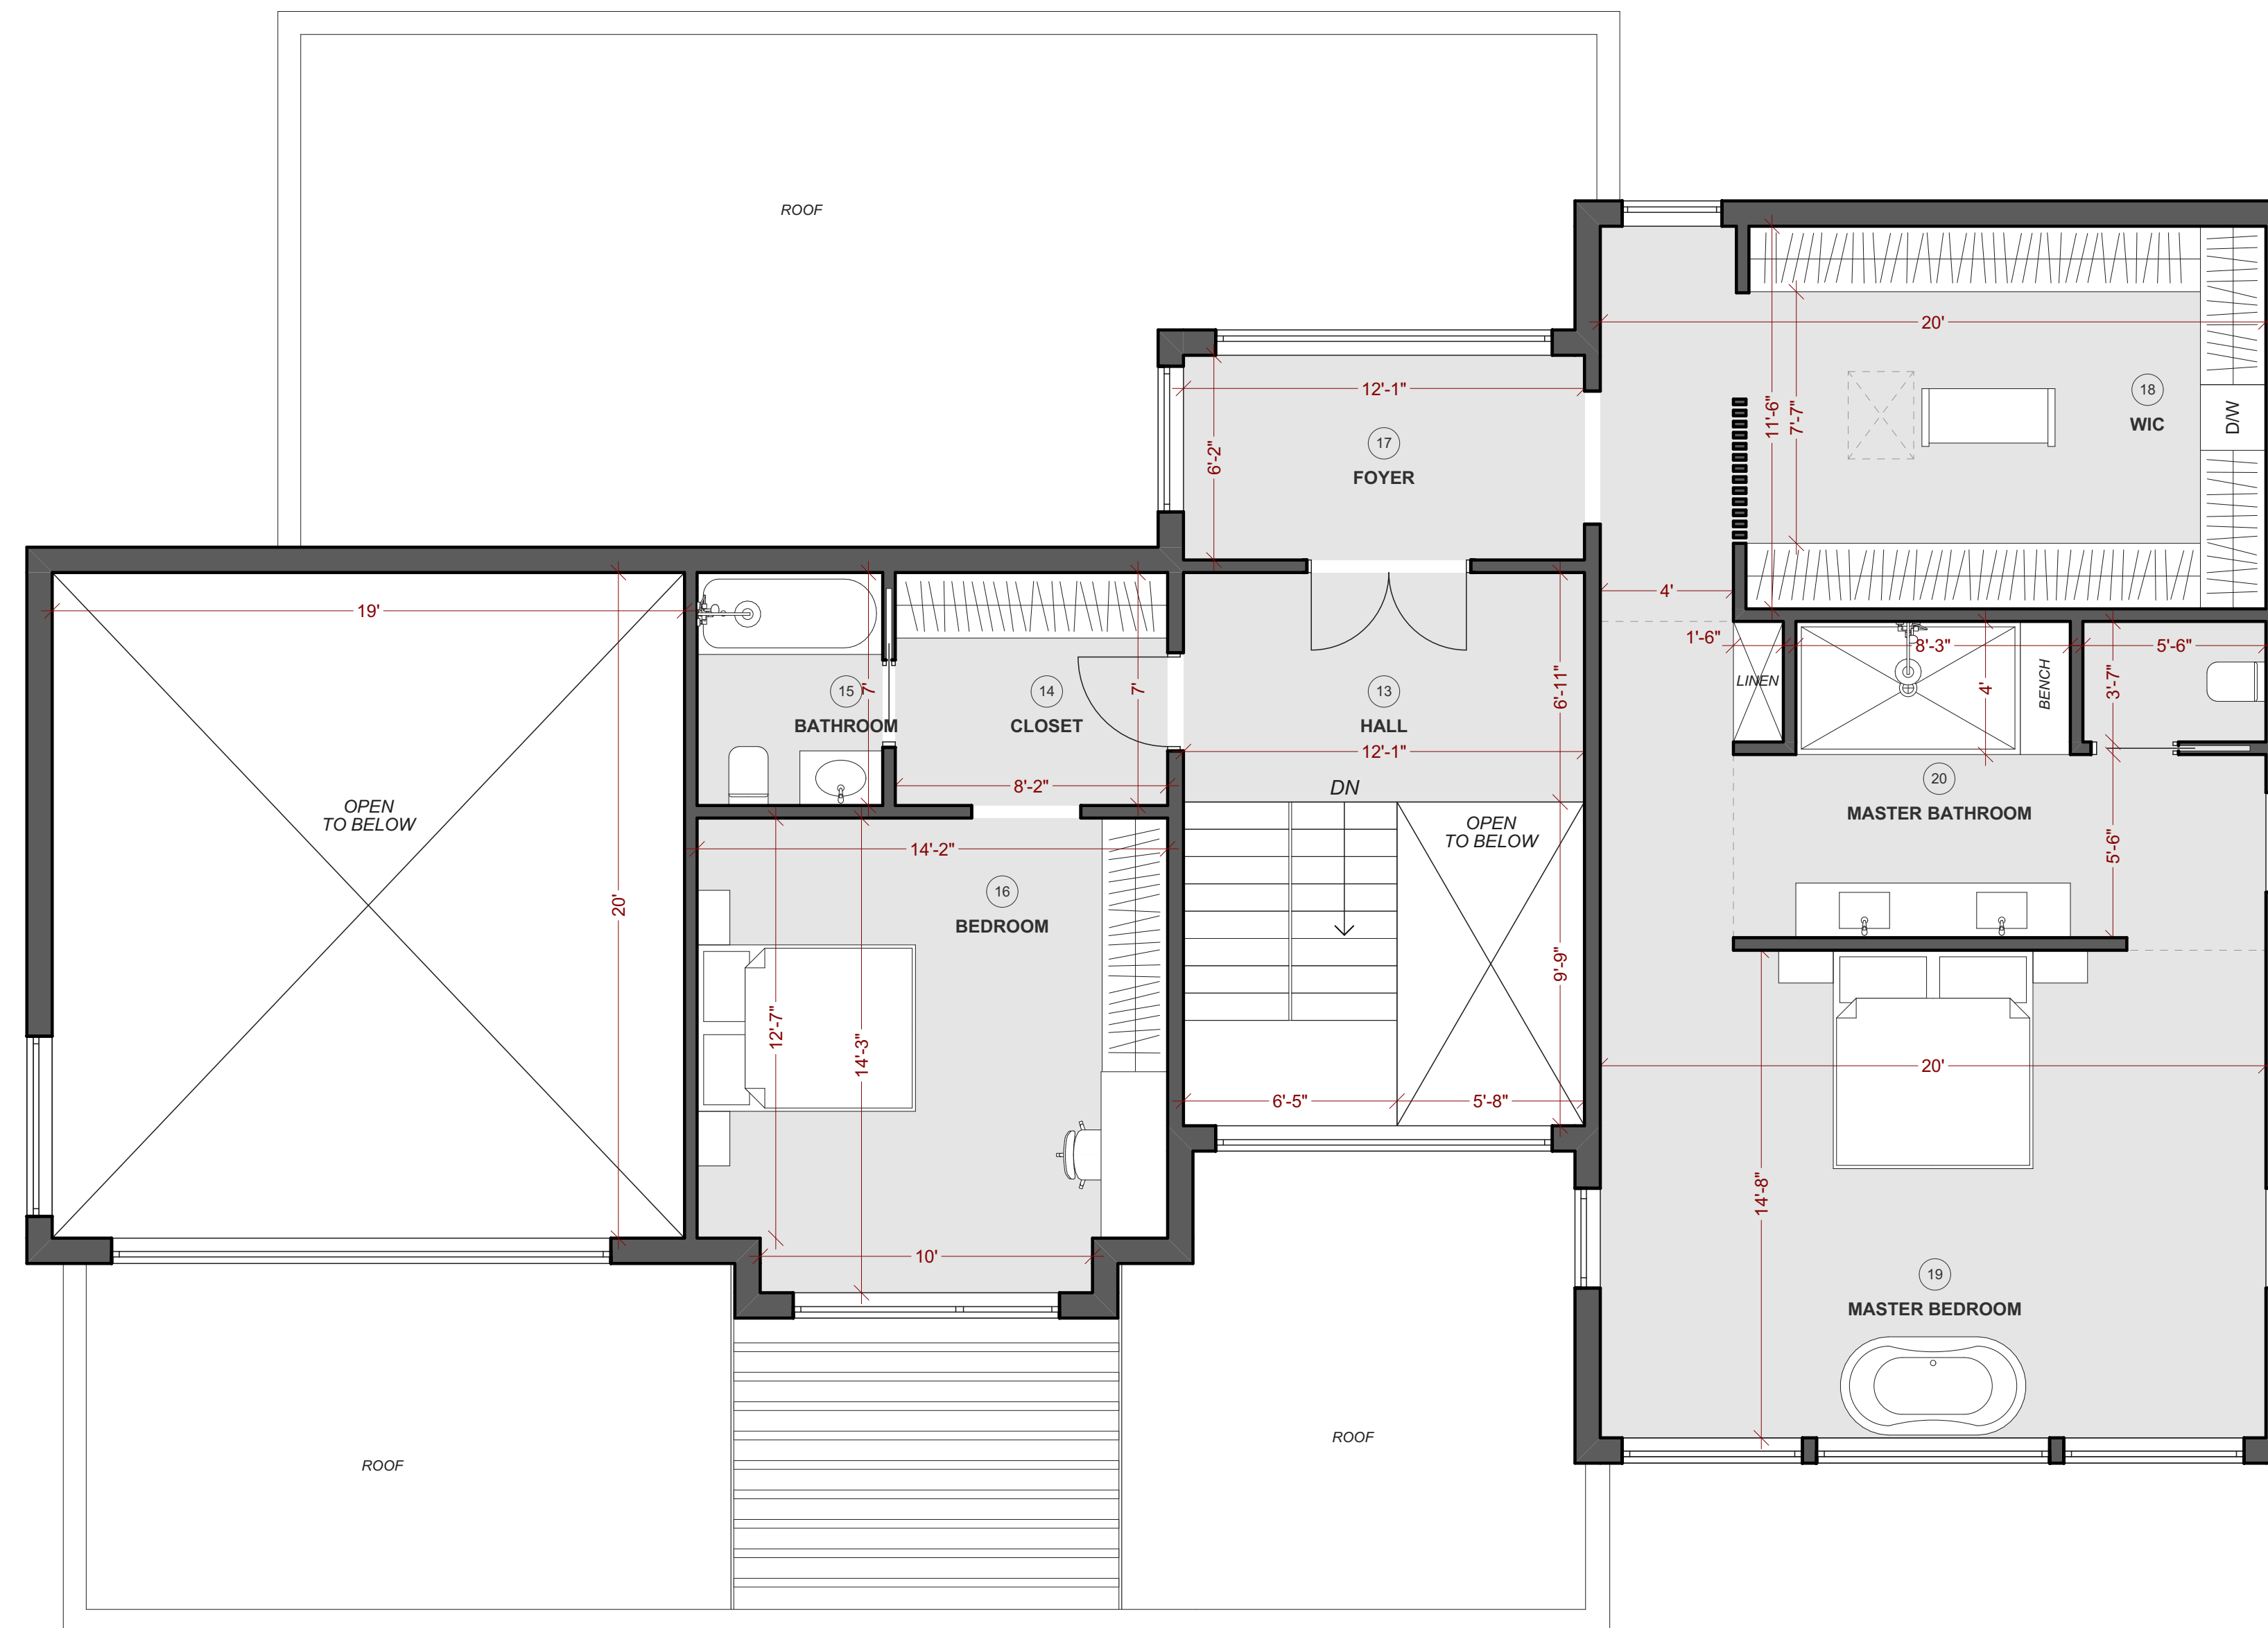

**Living space 3 100 ft sq**  
 -1st floor 1 944 ft sq  
 -2nd floor 1 156 ft sq  
**Garage 419 ft sq**  
**Basement 537 ft sq**

 

MARK	DATE	DESCRIPTION


ISSUE:  
 PROJECT NO:  
 CAD FILE:  
 DATE:  
 DRAWN BY:  
 CHECKED BY:  
 COPYRIGHT:  
 SHEET TITLE:  
**2ND FLOOR PLAN**

DRAWING SHEET NO:  
**A1-05**







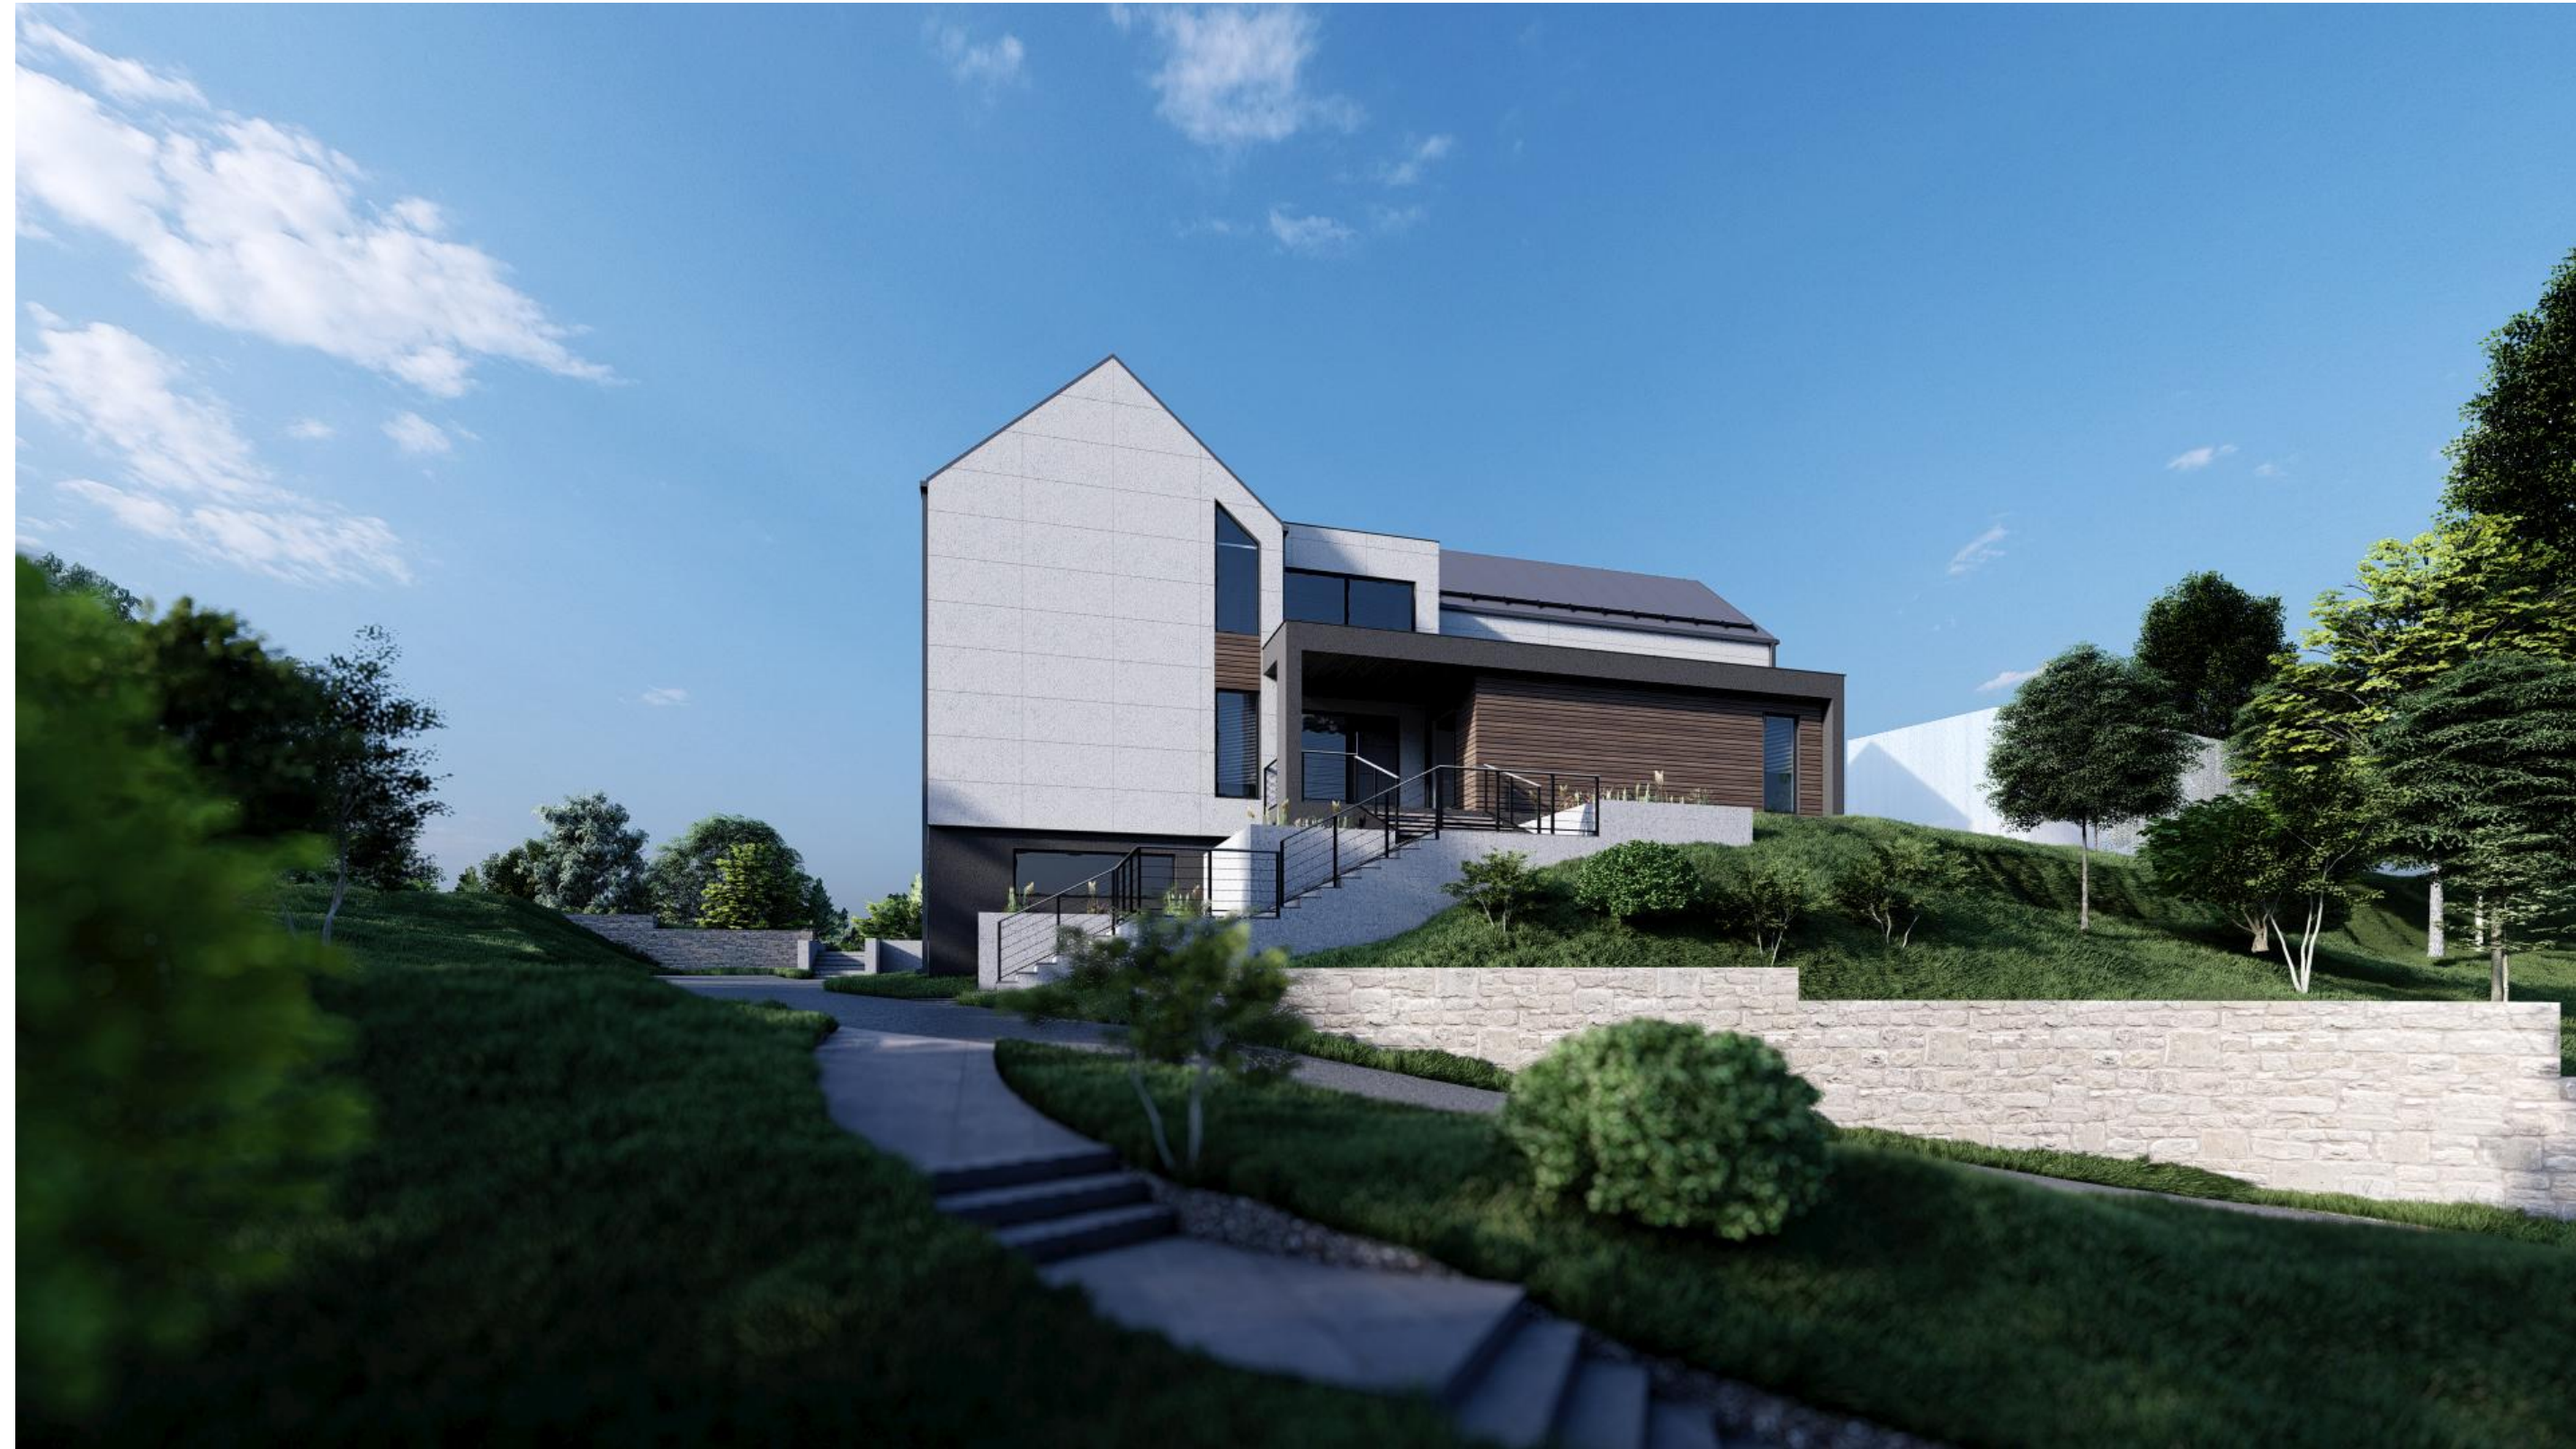

MARK	DATE	DESCRIPTION
------	------	-------------

ISSUE:

PROJECT NO:

CAD FILE:

DATE:

DRAWN BY:

CHECKED BY:

COPYRIGHT:

SHEET

TITLE:

VISUALIZATION

DRAWING SHEET

NO:

A1-08