





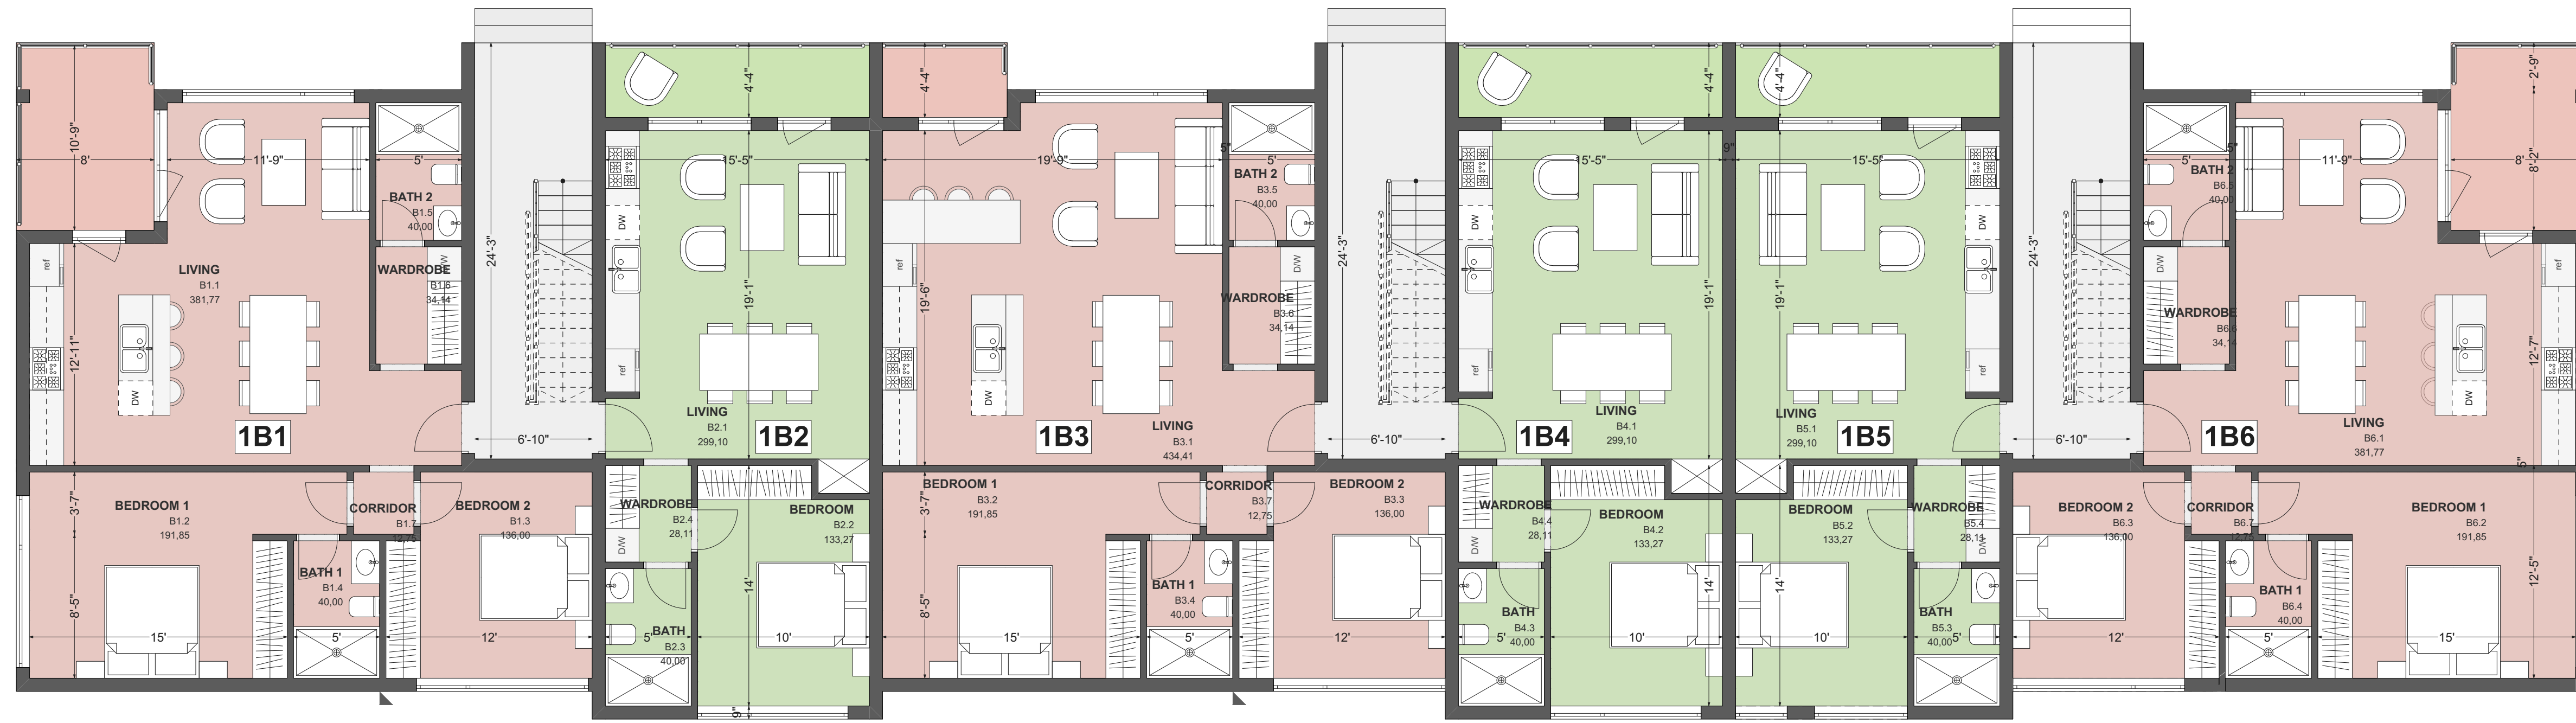


### LEVEL 1



### LEVEL 2

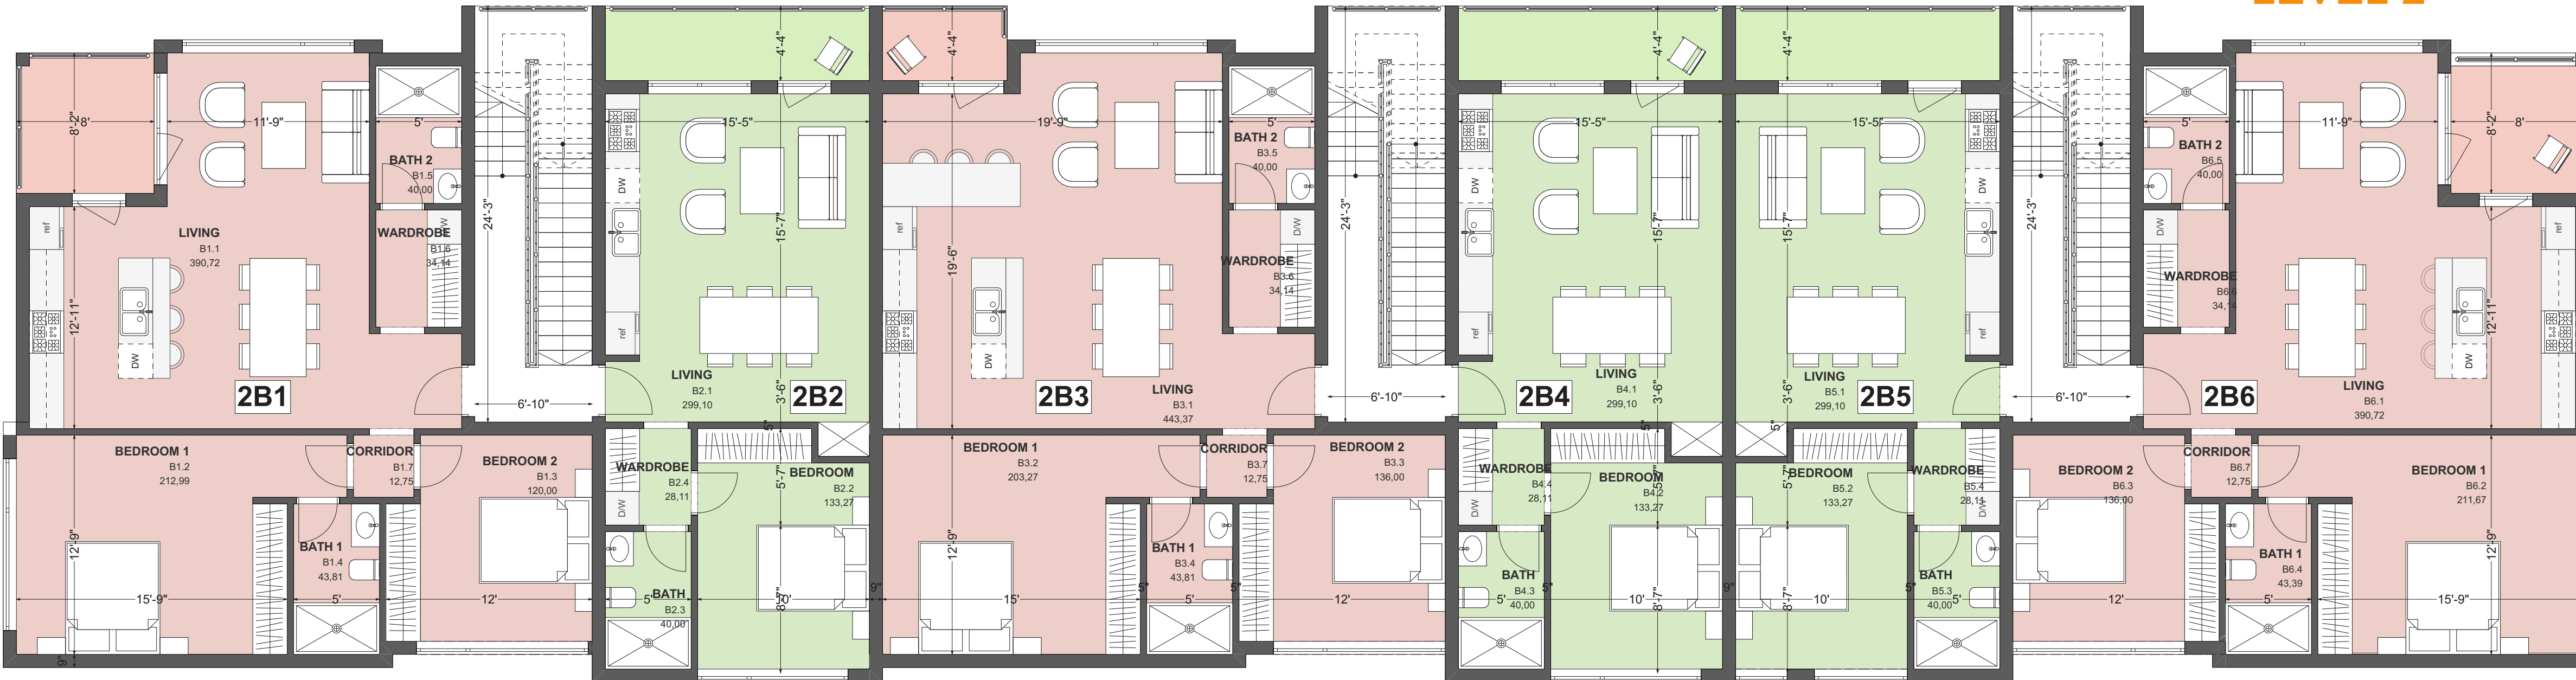

### LEVEL 3

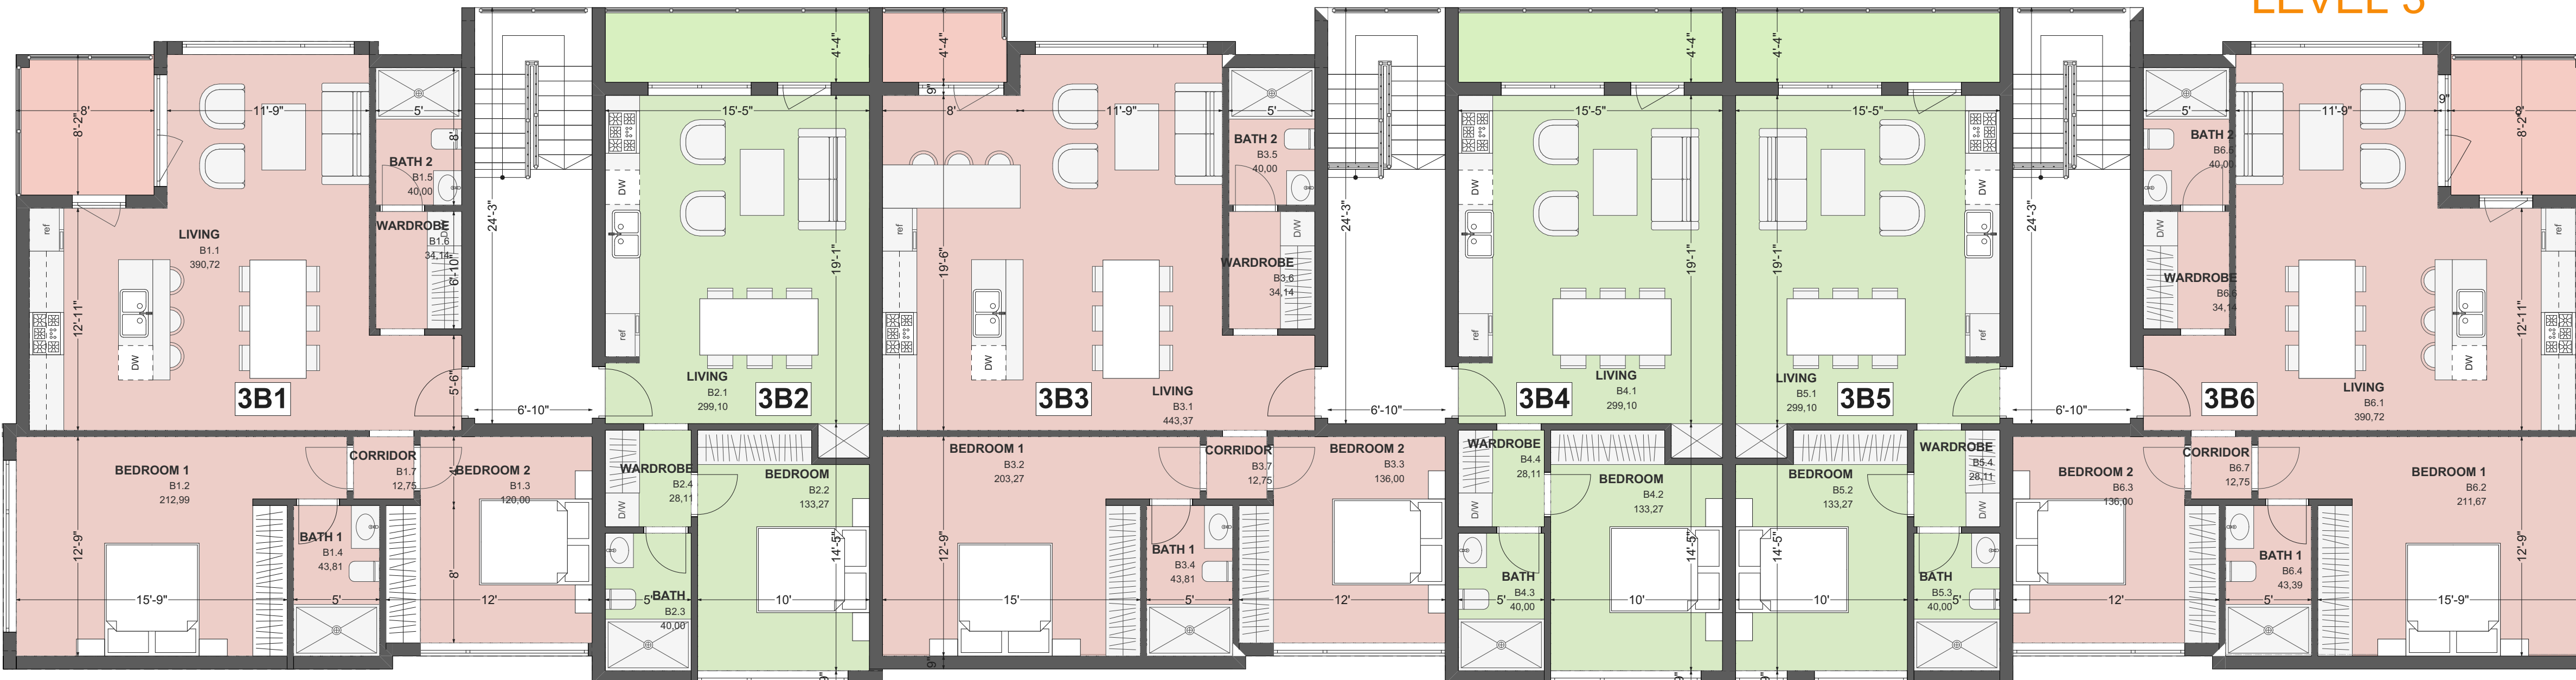


## Block B

ID	NUM BER	NAME	AREA
<b>LEVEL 1</b>			
<b>1B1</b>			
B1.1	LIVING	382	
B1.2	BEDROOM 1	192	
B1.3	BEDROOM 2	136	
B1.4	BATH 1	40	
B1.5	BATH 2	40	
B1.6	WARDROBE	34	
B1.7	CORRIDOR	13	
			837 sq feet
<b>1B2</b>			
B2.1	LIVING	299	
B2.2	BEDROOM	133	
B2.3	BATH	40	
B2.4	WARDROBE	28	
			500 sq feet
<b>1B3</b>			
B3.1	LIVING	434	
B3.2	BEDROOM 1	192	
B3.3	BEDROOM 2	136	
B3.4	BATH 1	40	
B3.5	BATH 2	40	
B3.6	WARDROBE	34	
B3.7	CORRIDOR	13	
			889 sq feet
<b>1B4</b>			
B4.1	LIVING	299	
B4.2	BEDROOM	133	
B4.3	BATH	40	
B4.4	WARDROBE	28	
			500 sq feet
<b>1B5</b>			
B5.1	LIVING	299	
B5.2	BEDROOM	133	
B5.3	BATH	40	
B5.4	WARDROBE	28	
			500 sq feet
<b>1B6</b>			
B6.1	LIVING	382	
B6.2	BEDROOM 1	192	
B6.3	BEDROOM 2	136	
B6.4	BATH 1	40	
B6.5	BATH 2	40	
B6.6	WARDROBE	34	
B6.7	CORRIDOR	13	
			837 sq feet
<b>LEVEL 2</b>			
<b>2B1</b>			
B2.1	LIVING	391	
B2.2	BEDROOM 1	213	
B2.3	BEDROOM 2	120	
B2.4	BATH 1	44	
B2.5	BATH 2	40	
B2.6	WARDROBE	34	
B2.7	CORRIDOR	13	
			855 sq feet
<b>2B2</b>			
B2.1	LIVING	299	
B2.2	BEDROOM	133	
B2.3	BATH	40	
B2.4	WARDROBE	28	
			500 sq feet
<b>2B3</b>			
B3.1	LIVING	443	
B3.2	BEDROOM 1	203	
B3.3	BEDROOM 2	136	
B3.4	BATH 1	44	
B3.5	BATH 2	40	
B3.6	WARDROBE	34	
B3.7	CORRIDOR	13	
			913 sq feet
<b>2B4</b>			
B4.1	LIVING	299	
B4.2	BEDROOM	133	
B4.3	BATH	40	
B4.4	WARDROBE	28	
			500 sq feet
<b>2B5</b>			
B5.1	LIVING	299	
B5.2	BEDROOM	133	
B5.3	BATH	40	
B5.4	WARDROBE	28	
			500 sq feet
<b>2B6</b>			
B6.1	LIVING	390,72	
B6.2	BEDROOM 1	211,67	
B6.3	BEDROOM 2	196,90	
B6.4	BATH 1	43,39	
B6.5	BATH 2	40,00	
B6.6	WARDROBE	34,14	
B6.7	CORRIDOR	12,75	
			869 sq feet
<b>LEVEL 3</b>			
<b>3B1</b>			
B3.1	LIVING	390,72	
B3.2	BEDROOM 1	212,99	
B3.3	BEDROOM 2	120,00	
B3.4	BATH 1	43,81	
B3.5	BATH 2	40,00	
B3.6	WARDROBE	28,11	
B3.7	CORRIDOR	12,75	
			837 sq feet
<b>3B2</b>			
B3.1	LIVING	299,10	
B3.2	BEDROOM	133,27	
B3.3	BATH	40,00	
B3.4	WARDROBE	28,11	
			500 sq feet
<b>3B3</b>			
B3.1	LIVING	443,37	
B3.2	BEDROOM 1	203,27	
B3.3	BEDROOM 2	136,00	
B3.4	BATH 1	43,81	
B3.5	BATH 2	40,00	
B3.6	WARDROBE	34,14	
B3.7	CORRIDOR	12,75	
			889 sq feet
<b>3B4</b>			
B4.1	LIVING	299,10	
B4.2	BEDROOM	133,27	
B4.3	BATH	40,00	
B4.4	WARDROBE	28,11	
			500 sq feet
<b>3B5</b>			
B5.1	LIVING	299,10	
B5.2	BEDROOM	133,27	
B5.3	BATH	40,00	
B5.4	WARDROBE	28,11	
			500 sq feet
<b>3B6</b>			
B6.1	LIVING	390,72	
B6.2	BEDROOM 1	211,67	
B6.3	BEDROOM 2	196,90	
B6.4	BATH 1	43,39	
B6.5	BATH 2	40,00	
B6.6	WARDROBE	34,14	
B6.7	CORRIDOR	12,75	
			869 sq feet
			<b>Σ 12 337 sq feet</b>

ID	NUM BER	NAME	AREA
<b>LEVEL 2</b>			
<b>2B5</b>			
B5.1	LIVING	299	
B5.2	BEDROOM	133	
B5.3	BATH	40	
B5.4	WARDROBE	28	
			500 sq feet
<b>2B6</b>			
B6.1	LIVING	391	
B6.2	BEDROOM 1	212	
B6.3	BEDROOM 2	136	
B6.4	BATH 1	43	
B6.5	BATH 2	40	
B6.6	WARDROBE	34	
B6.7	CORRIDOR	13	
			869 sq feet
<b>LEVEL 3</b>			
<b>3B1</b>			
B3.1	LIVING	391	
B3.2	BEDROOM 1	213	
B3.3	BEDROOM 2	120	
B3.4	BATH 1	44	
B3.5	BATH 2	40	
B3.6	WARDROBE	34	
B3.7	CORRIDOR	13	
			855 sq feet
<b>3B2</b>			
B2.1	LIVING	299	
B2.2	BEDROOM	133	
B2.3	BATH	40	
B2.4	WARDROBE	28	
			500 sq feet
<b>3B3</b>			
B3.1	LIVING	443	
B3.2	BEDROOM 1	203	
B3.3	BEDROOM 2	136	
B3.4	BATH 1	44	
B3.5	BATH 2	40	
B3.6	WARDROBE	34	
B3.7	CORRIDOR	13	
			913 sq feet
<b>3B4</b>			
B4.1	LIVING	299	
B4.2	BEDROOM	133	
B4.3	BATH	40	
B4.4	WARDROBE	28	
			500 sq feet
<b>3B5</b>			
B5.1	LIVING	299	
B5.2	BEDROOM	133	
B5.3	BATH	40	
B5.4	WARDROBE	28	
			500 sq feet
<b>3B6</b>			
B6.1	LIVING	391	
B6.2	BEDROOM 1	212	
B6.3	BEDROOM 2	136	
B6.4	BATH 1	43	
B6.5	BATH 2	40	
B6.6	WARDROBE	34	
B6.7	CORRIDOR	13	
			869 sq feet
			<b>Σ 12 337 sq feet</b>

**Block A**  
 Total of three levels - 5 689 sq feet  
**Block B**  
 Total of three levels - 12 337 sq feet  
**Block C**  
 Total of three levels - 8 186 sq feet  
**General Σ(BlockA+BlockB+BlockC)**  
 26 212 sq feet  
 !!!General Area of apartments does not include Areas of balconies and terraces and public spaces of buildings

MARK	DATE	DESCRIPTION
ISSUE:		
PROJECT NO:		
CAD FILE:		
DATE:		
DRAWN BY:		
CHECKED BY:		
COPYRIGHT:		
SHEET TITLE:		
DRAWING SHEET NO:		

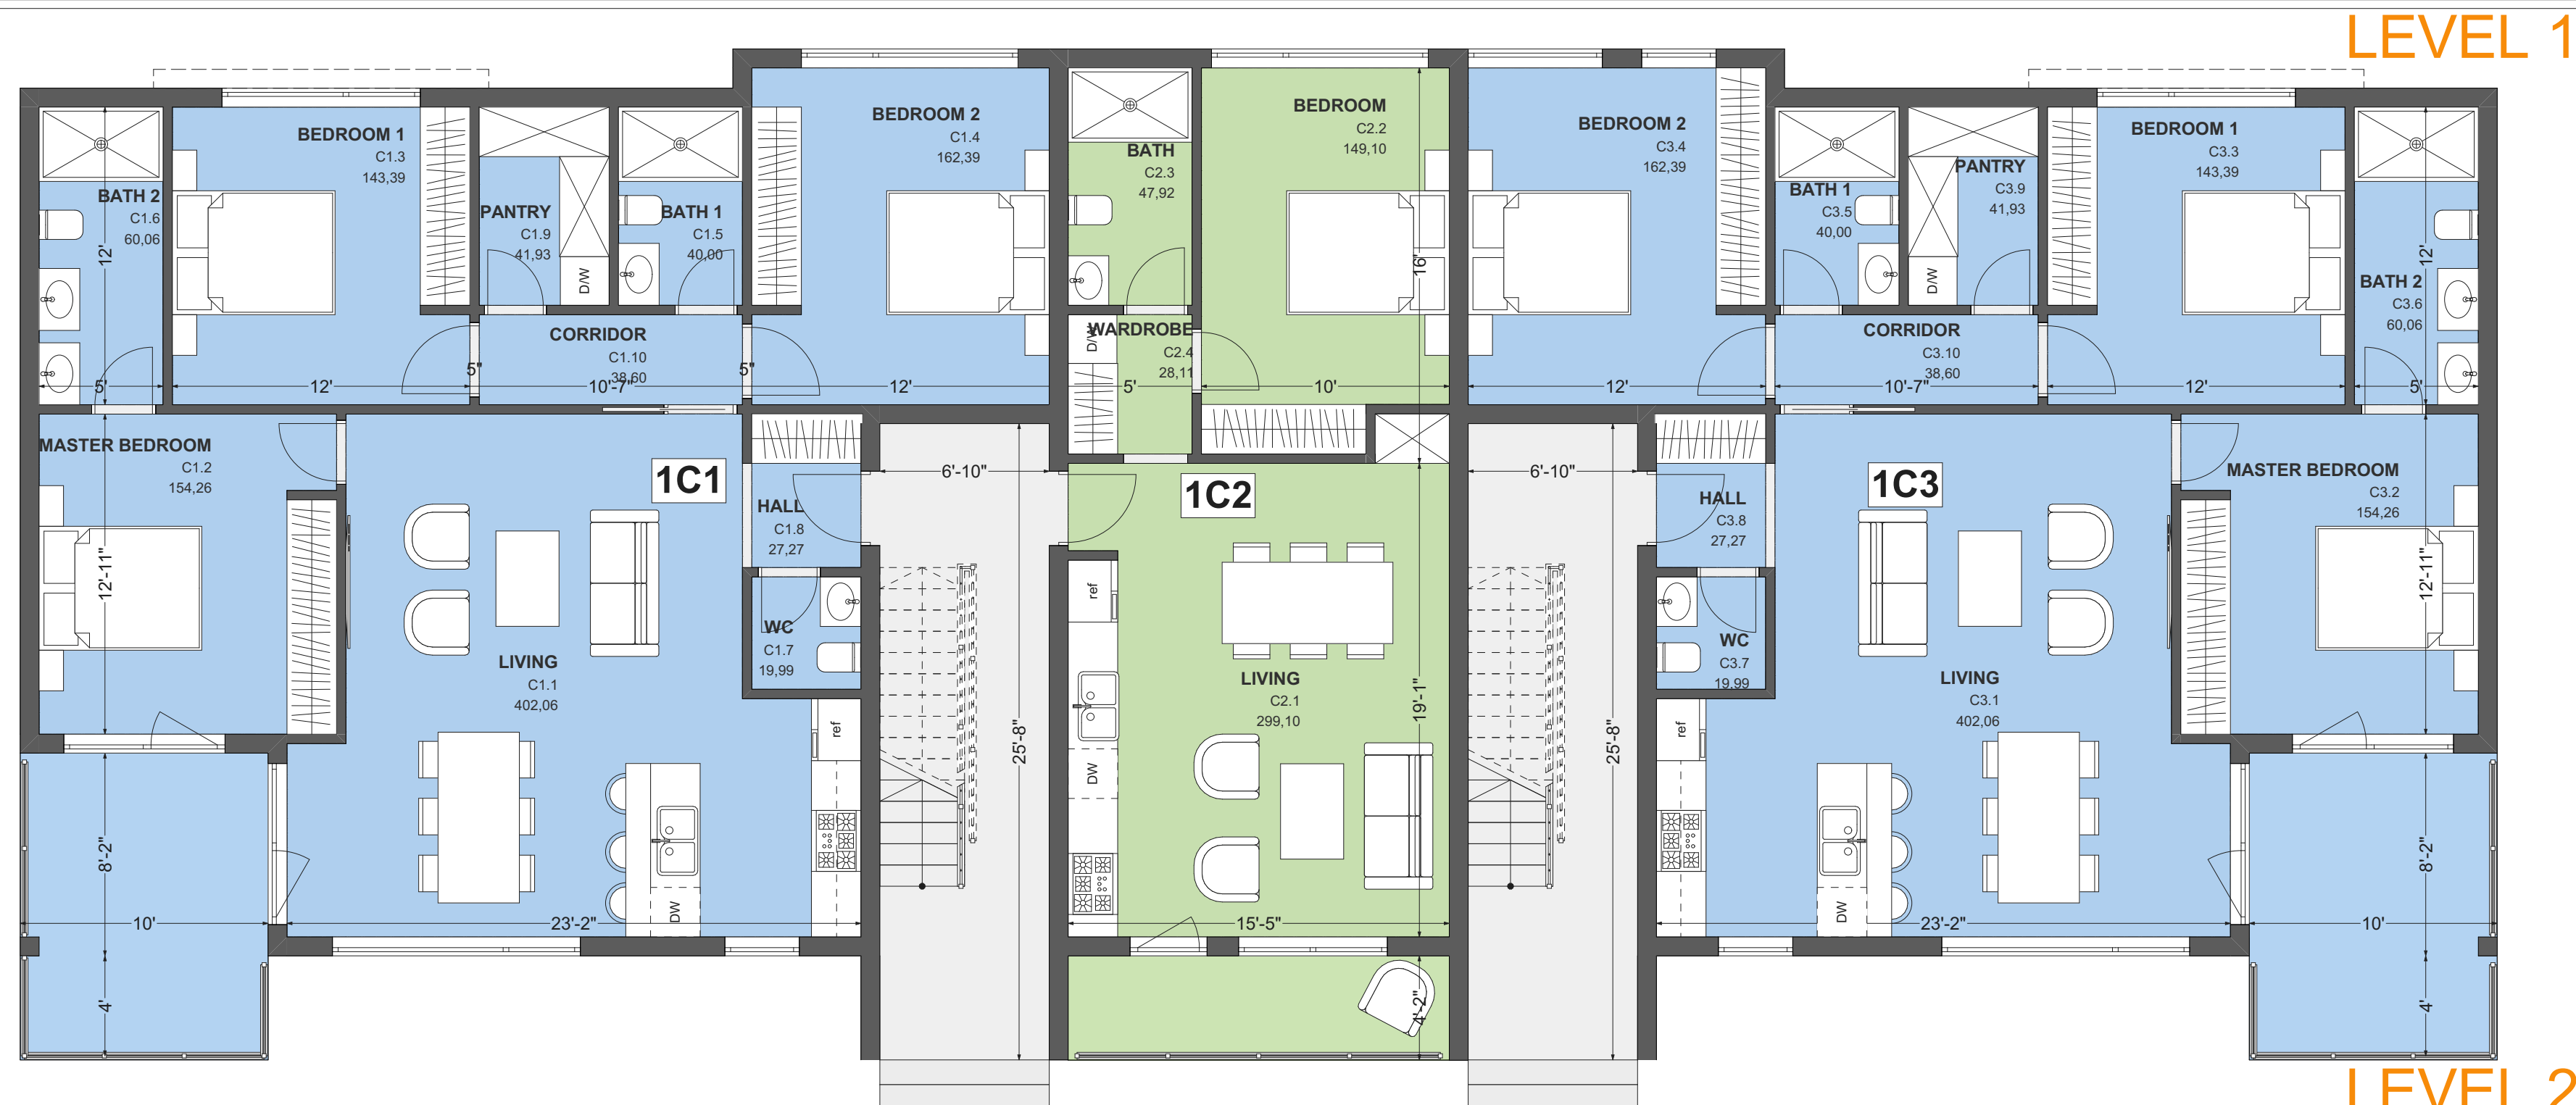

LEVEL 1



LEVEL 2



LEVEL 3

Block C

LEVEL 1

ID	NUM BER	NAME	AREA
<b>1C1</b>			
C1.1		LIVING	402
C1.2		MASTER BEDROOM	154
C1.3		BEDROOM 1	143
C1.4		BEDROOM 2	162
C1.5		BATH 1	40
C1.6		BATH 2	60
C1.7		WC	20
C1.8		HALL	27
C1.9		PANTRY	42
C1.10		CORRIDOR	39
			1 089 sq feet

<b>1C2</b>			
C2.1		LIVING	299
C2.2		BEDROOM	149
C2.3		BATH	48
C2.4		WARDROBE	28
			524 sq feet

<b>1C3</b>			
C3.1		LIVING	402
C3.2		MASTER BEDROOM	154
C3.3		BEDROOM 1	143
C3.4		BEDROOM 2	162
C3.5		BATH 1	40
C3.6		BATH 2	60
C3.7		WC	20
C3.8		HALL	27
C3.9		PANTRY	42
C3.10		CORRIDOR	39
			1 089 sq feet

LEVEL 2

<b>2C1</b>			
C1.1		LIVING	412
C1.2		MASTER BEDROOM	154
C1.3		BEDROOM 1	153
C1.4		BEDROOM 2	162
C1.5		BATH 1	40
C1.6		BATH 2	60
C1.7		WC	20
C1.8		HALL	27
C1.9		PANTRY	42
C1.10		CORRIDOR	39
			1 109 sq feet

<b>2C2</b>			
C2.1		LIVING	299
C2.2		BEDROOM	149
C2.3		BATH	48
C2.4		WARDROBE	28
			524 sq feet

<b>2C3</b>			
C3.1		LIVING	412
C3.2		MASTER BEDROOM	154
C3.3		BEDROOM 1	153
C3.4		BEDROOM 2	162
C3.5		BATH 1	40
C3.6		BATH 2	60
C3.7		WC	20
C3.8		HALL	27
C3.9		PANTRY	42
C3.10		CORRIDOR	39
			1 109 sq feet

LEVEL 3

<b>3C1</b>			
C1.1		LIVING	412
C1.2		MASTER BEDROOM	154
C1.3		BEDROOM 1	153
C1.4		BEDROOM 2	162
C1.5		BATH 1	40
C1.6		BATH 2	60
C1.7		WC	20
C1.8		HALL	27
C1.9		PANTRY	42
C1.10		CORRIDOR	39
			1 109 sq feet

<b>3C2</b>			
C2.1		LIVING	299
C2.2		BEDROOM	149
C2.3		BATH	48
C2.4		WARDROBE	28
			524 sq feet

<b>3C3</b>			
C3.1		LIVING	412
C3.2		MASTER BEDROOM	154
C3.3		BEDROOM 1	153
C3.4		BEDROOM 2	162
C3.5		BATH 1	40
C3.6		BATH 2	60
C3.7		WC	20
C3.8		HALL	27
C3.9		PANTRY	42
C3.10		CORRIDOR	39
			1 109 sq feet

Σ 8 186 sq feet

Block A  
Total of three levels - 5 689 sq feet  
Block B  
Total of three levels - 12 337 sq feet  
Block C  
Total of three levels - 8 186 sq feet

General Σ(BlockA+BlockB+BlockC) 26 212 sq feet

!!!General Area of apartments does not include Areas of balconies and terraces and public spaces of buildings

MARK DATE DESCRIPTION

ISSUE:

PROJECT NO:

CAD FILE:

DATE:

DRAWN BY:

CHECKED BY:

COPYRIGHT:

SHEET TITLE:

DRAWING SHEET NO: